

Skill: Bricklaying 20

Scale: 1:100

Date: 2023


Drawn / Design by:

Paper: A4


Unit: mm

Page: 4

BRICK SIZES

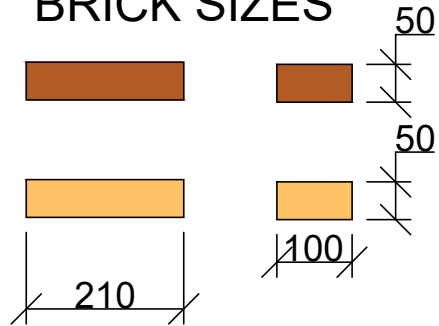

BLOCK SIZES

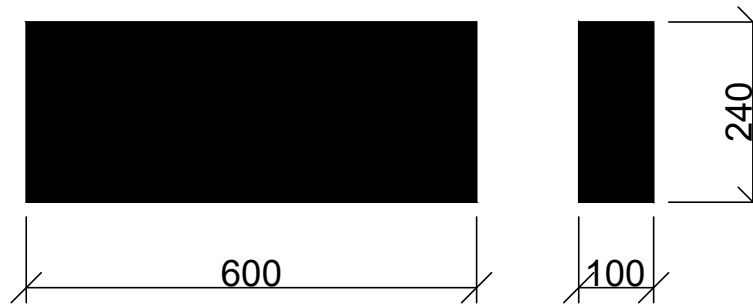

Skill: Bricklaying 20

Scale: 1:100


Date: 2023

Drawn / Design by:

Paper: A4

Unit: mm

Page: 4

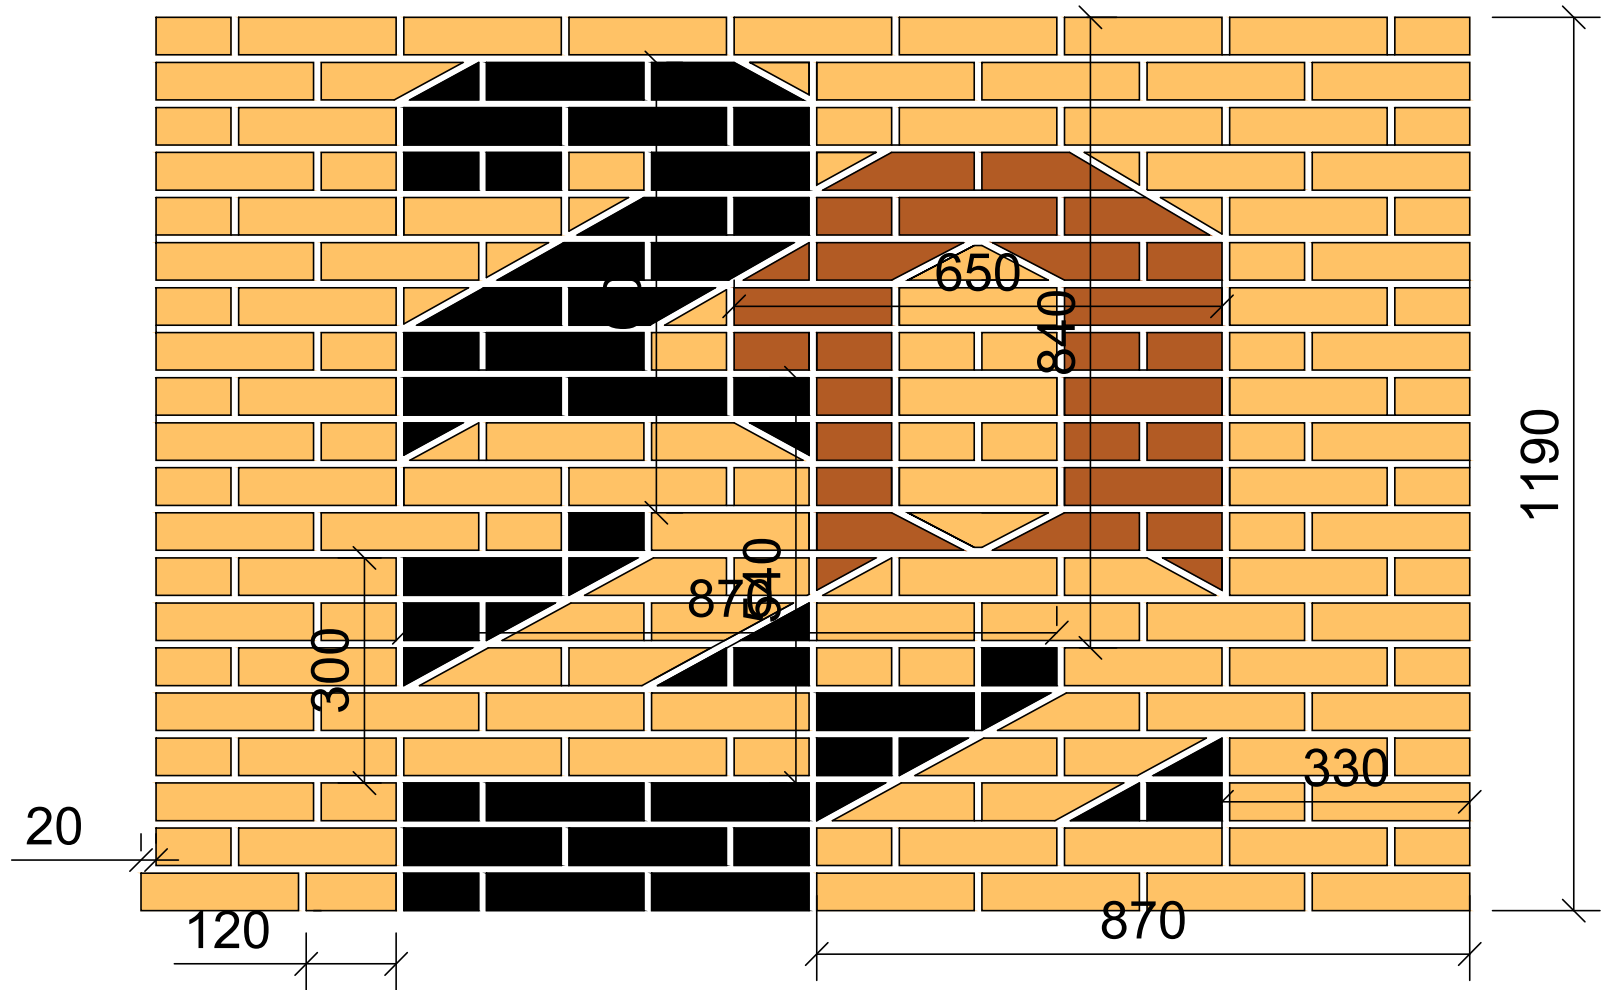

ELEVATION

MODULE 1



Skill: Bricklaying 20

Scale: 1:100


Date: 2023

Drawn / Design by:

Paper: A4

Unit: mm

Page: 4

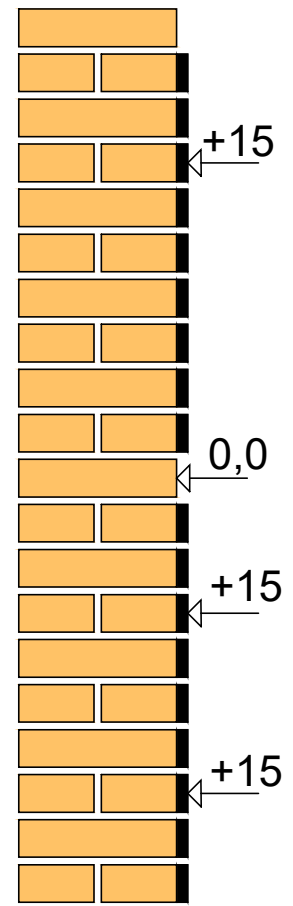


+15

0,0

+15

+15

ENDVIEW

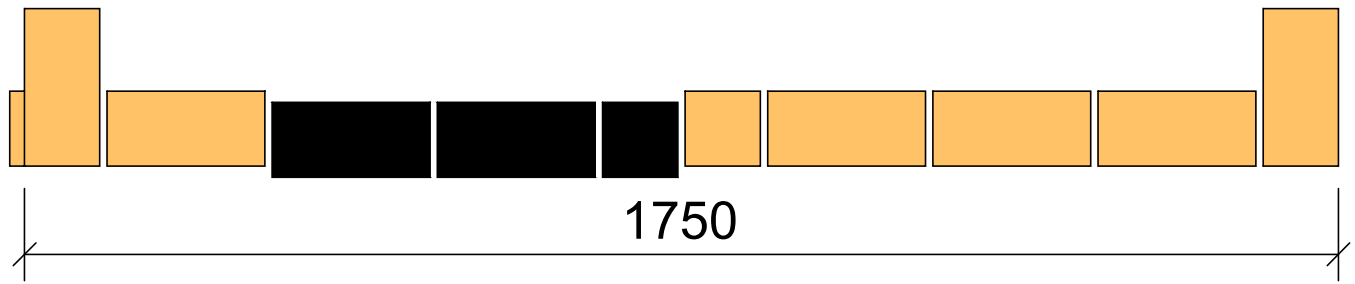

1750

PLAN OF COURSE 2

MODULE 1

Skill: Bricklaying 20

Scale: 1:100


Date: 2023

Drawn / Design by:

Paper: A4

Unit: mm

Page: 4

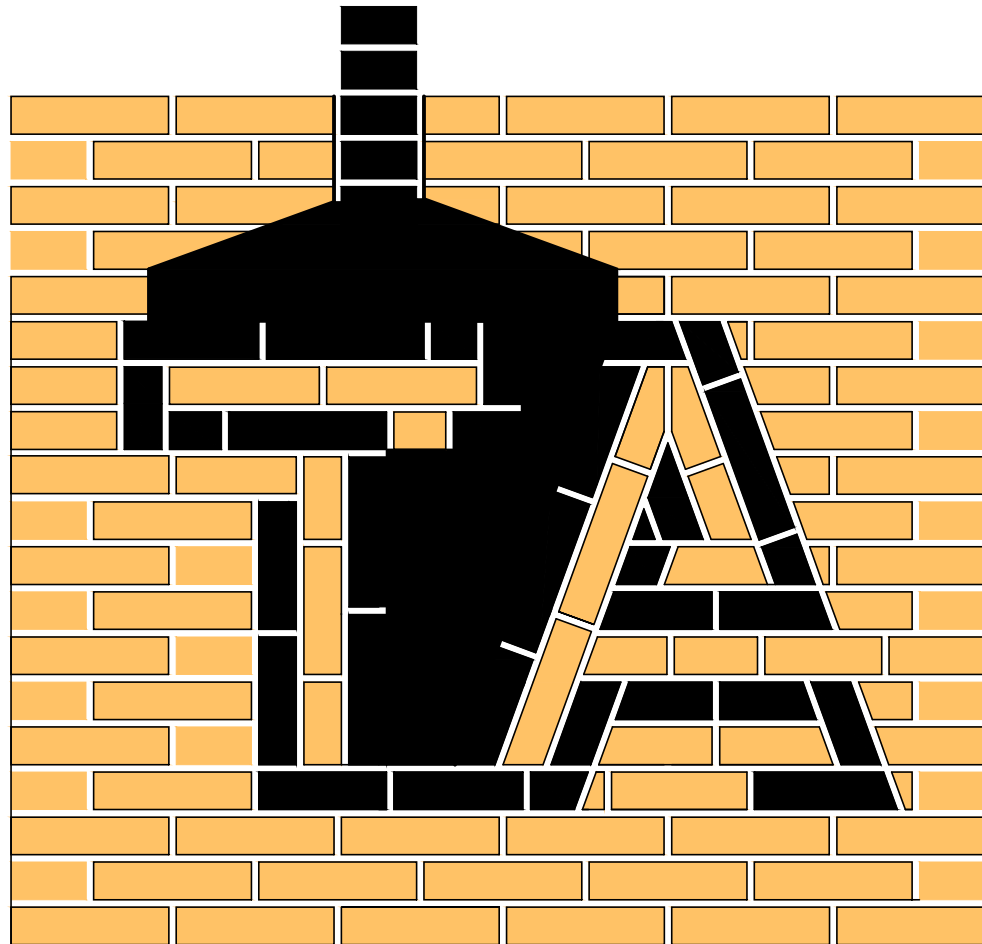

Skill: Bricklaying 20

Scale: 1:100


Date: 2023

Drawn / Design by:

Paper: A4

Unit: mm

Page: 4

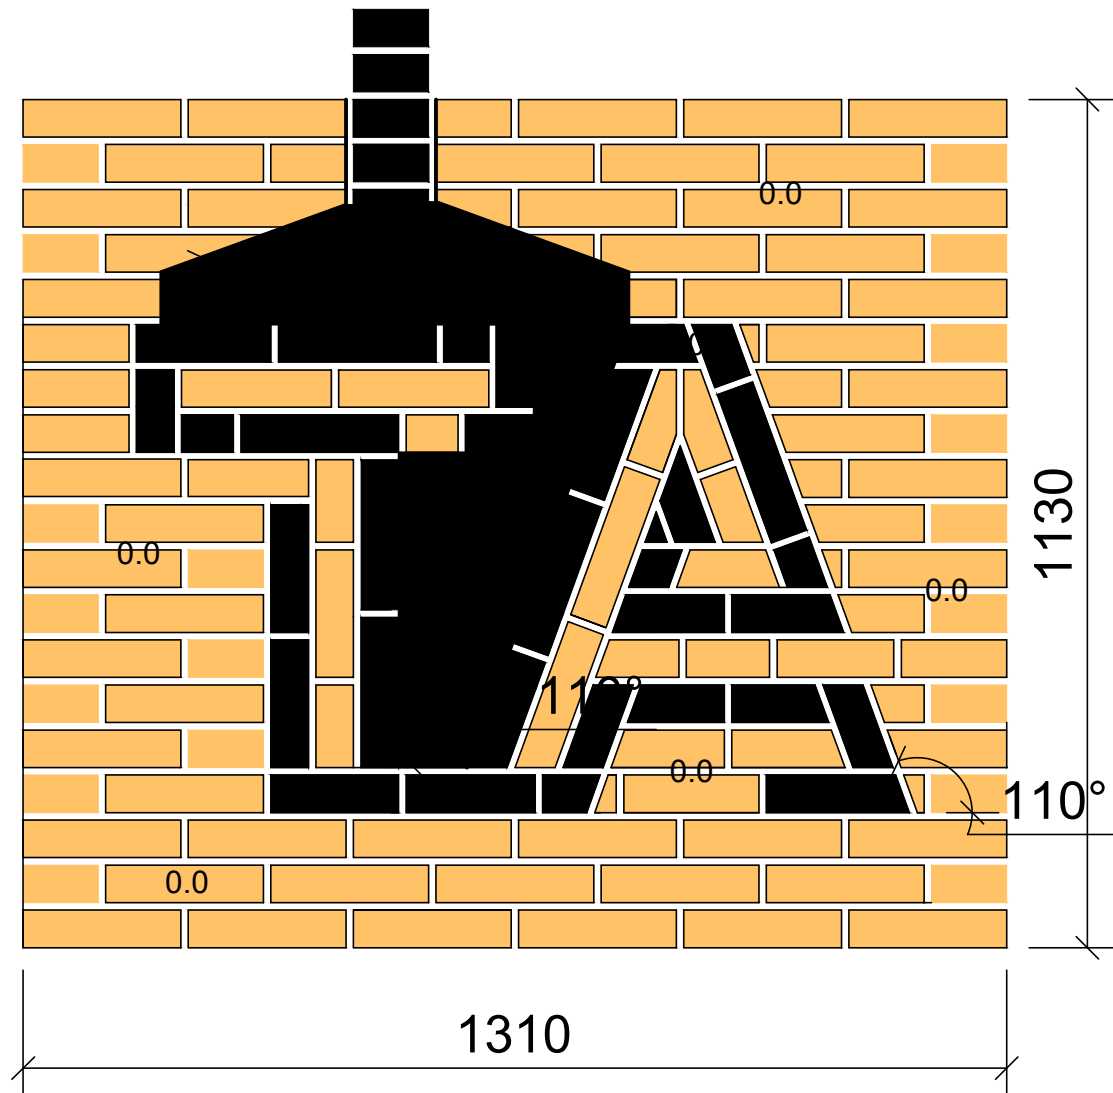

MODULE 2

Skill: Bricklaying 20

Scale: 1:100

Date: 2023

Drawn / Design by:

Paper: A4

Unit: mm

Page: 4



PLAN OF COURSE 2



PLAN OF COURSE 1

MODULE 2