



Plan No6: Detail 3 Blocks

Plain view
Scale : 1/20
Paper: A3

- First
- Second
- Third

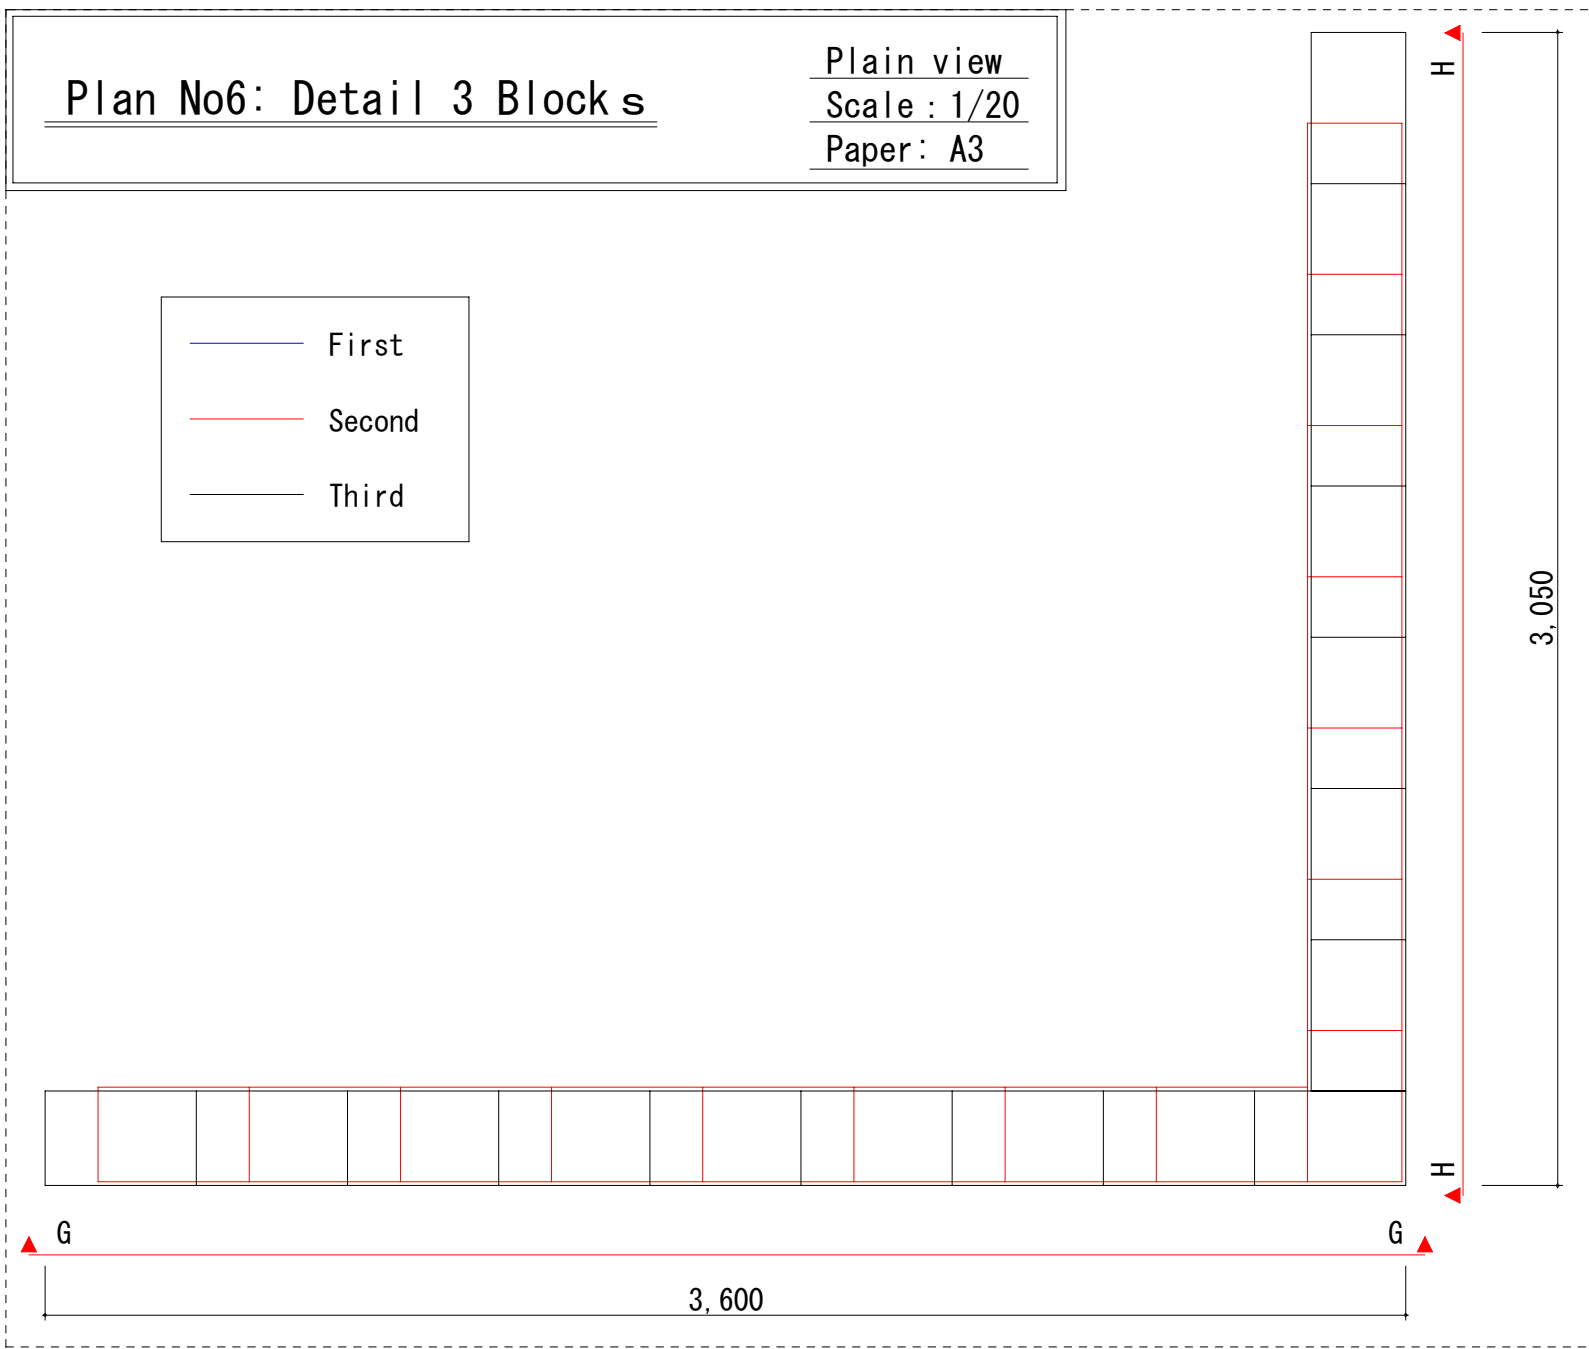

Detail Blocks

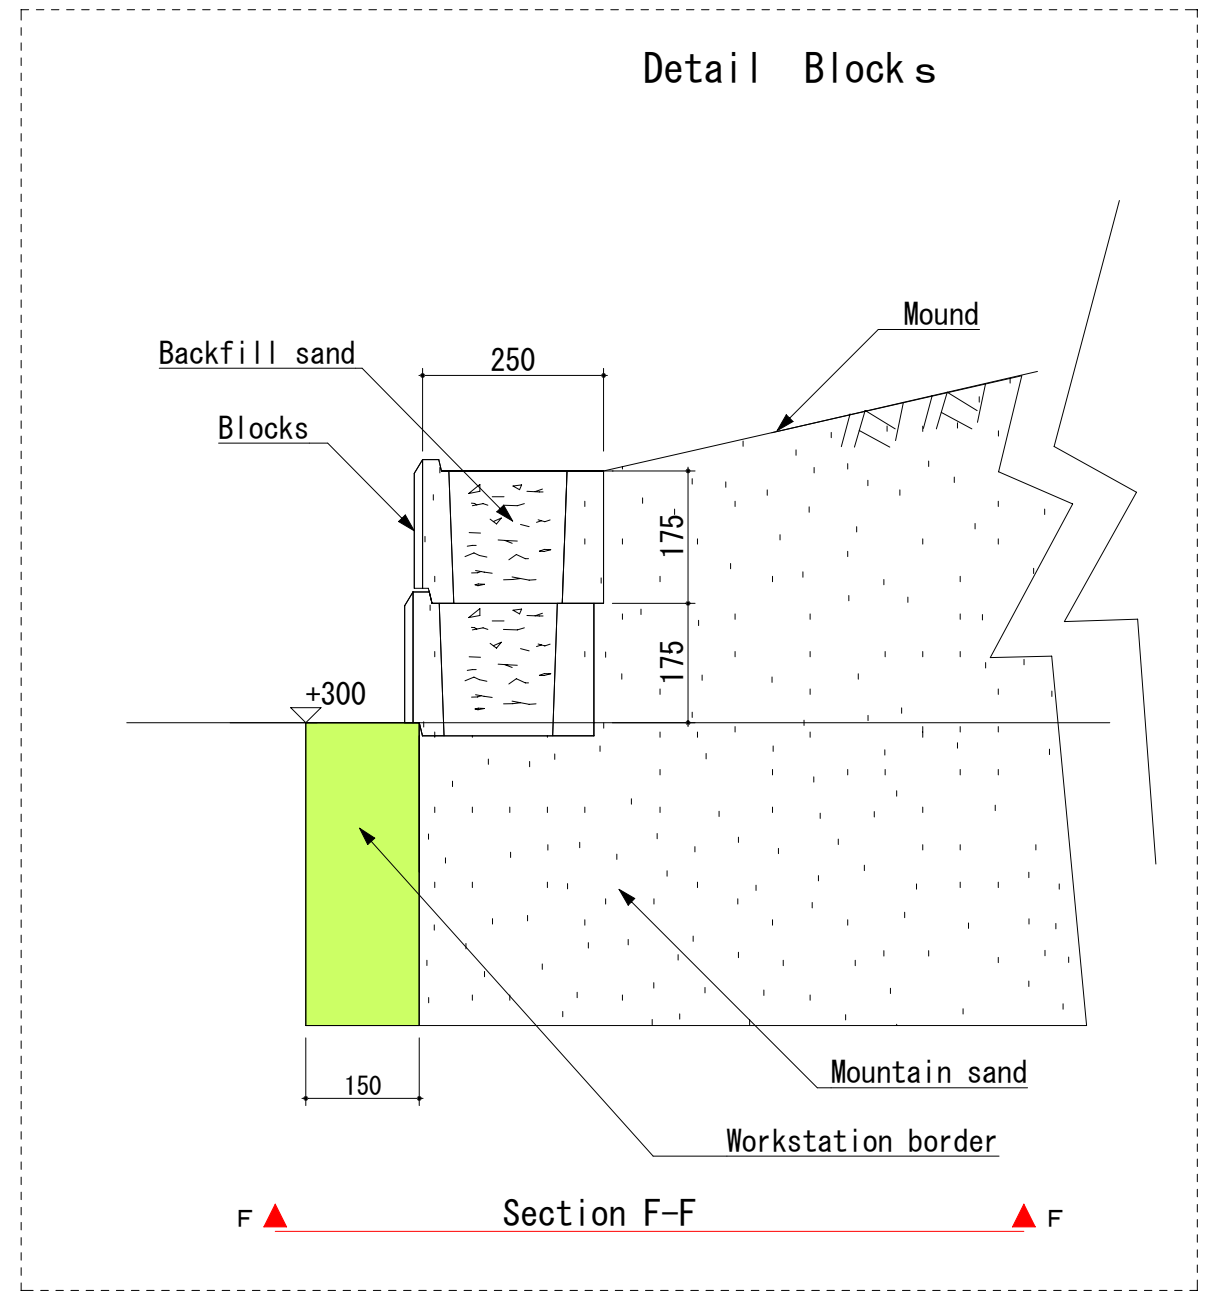

Relative measurement Scale : 1/20

